


SKALA 1:100/1:1000

PP=186,00

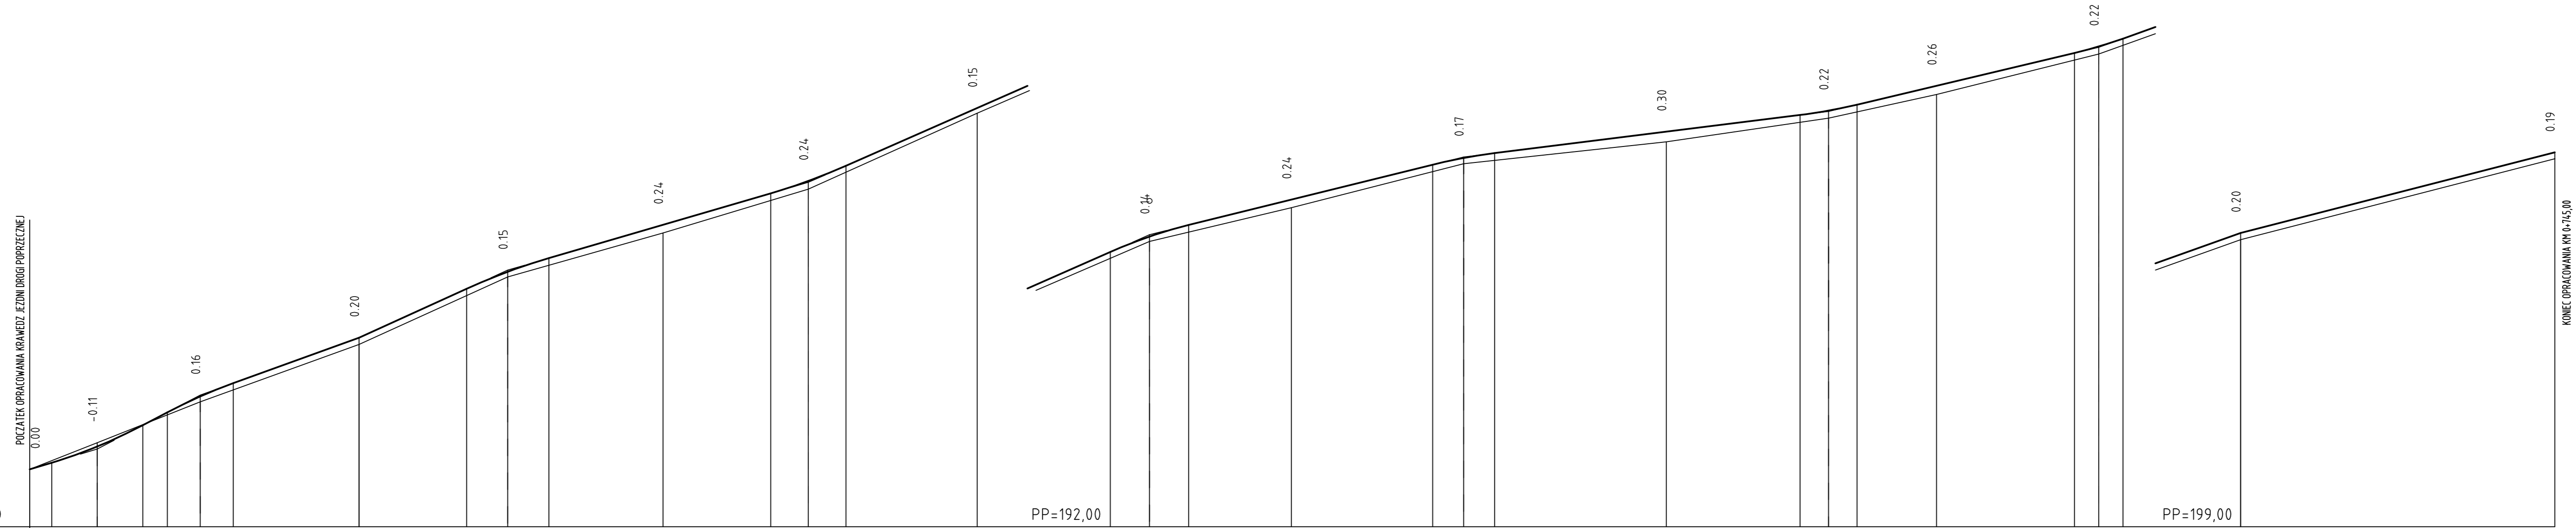

RZEDNE NIWELETY	187,70	187,90	188,15	188,38	188,97	189,01	189,39	189,86	190,25	191,60	193,05	193,55	193,96	194,94	195,87	196,24	196,69	196,90	197,28	197,91	198,40	198,52	200,14	200,59	200,94	201,30	201,54	201,69	202,72	202,92	203,06	203,70	204,19	204,32	204,50	205,06	206,03	206,22	206,46	207,70	210,09
ELEMENTY NIWELETY	i=3,04% L=9,0		T=13,48 B=0,08 R=1200		i=3,64% L=7,3		R=1200 T=9,77 B=0,04		i=3,62% L=37,23		i=4,54% L=31,82		i=2,92% L=65,69		T=11,13 B=0,04 R=1500		i=4,42% L=78,27		R=1200 T=11,60 B=0,06		i=2,5% L=72,23		R=1500 T=9,17 B=0,03		i=1,2% L=90,39		R=1500 T=8,44 B=0,02		i=2,4% L=64,38		R=1500 T=7,18 B=0,02		i=3,6% L=34,82		i=2,6% L=93,00						
RZEDNE TERENU	187,70	188,49	189,70	191,40	193,40	194,70	196,00	198,25	200,45	201,45	202,75	203,40	204,10	204,80	206,00	207,50	209,90																								
ELEMENTY TRASY W PLANIE	L=16,58 R=300 T=8,85 B=0,13		L=214,61										T=6,91 B=0,08 L=14,40 R=300 T=4,29 B=0,03		L=74,44		R=300 T=4,96 B=0,04		L=455,97																						
ODLEGLOSCI	2,50	9,02	16,58	22,50	31,27	35,56	43,23	53,00	62,77	99,00	21,87	33,00	44,13	48,88	57,47	71,86	83,00	85,67	22,40	34,00	45,60	60,11	70,03	76,00	17,83	27,00	36,17	87,00	26,56	35,00	43,44	67,00	7,82	15,00	22,18	57,00	45,00				
KILOMETRY I HEKTOMETRY	0+00		0+1										0+2		0+3		0+4		0+5		0+6		0+7																		

ZBT Sp. z o. o. RADOM 26-600 Radom, ul. Wielkopolska 5			
Obiekt: <b>PRZEBUDOWA DRUGI GMINNEJ w m. LIPENICE</b>		Nr rys. <b>2</b>	
Część: <b>PROFIL PODLUZNY</b>		Inwestor: <b>URZĄD GMINY W JASTRZĘBIU</b>	
Projektant:	Inię i Nazwisko mgr inż Grzegorz Giernakowski	Nr upr. proj. UAN-IK-8386/478/87	Podpis: Data: 01.2011 Skala 1:100/1000